




Block 10
5th Floor Plan
Scale 1:200

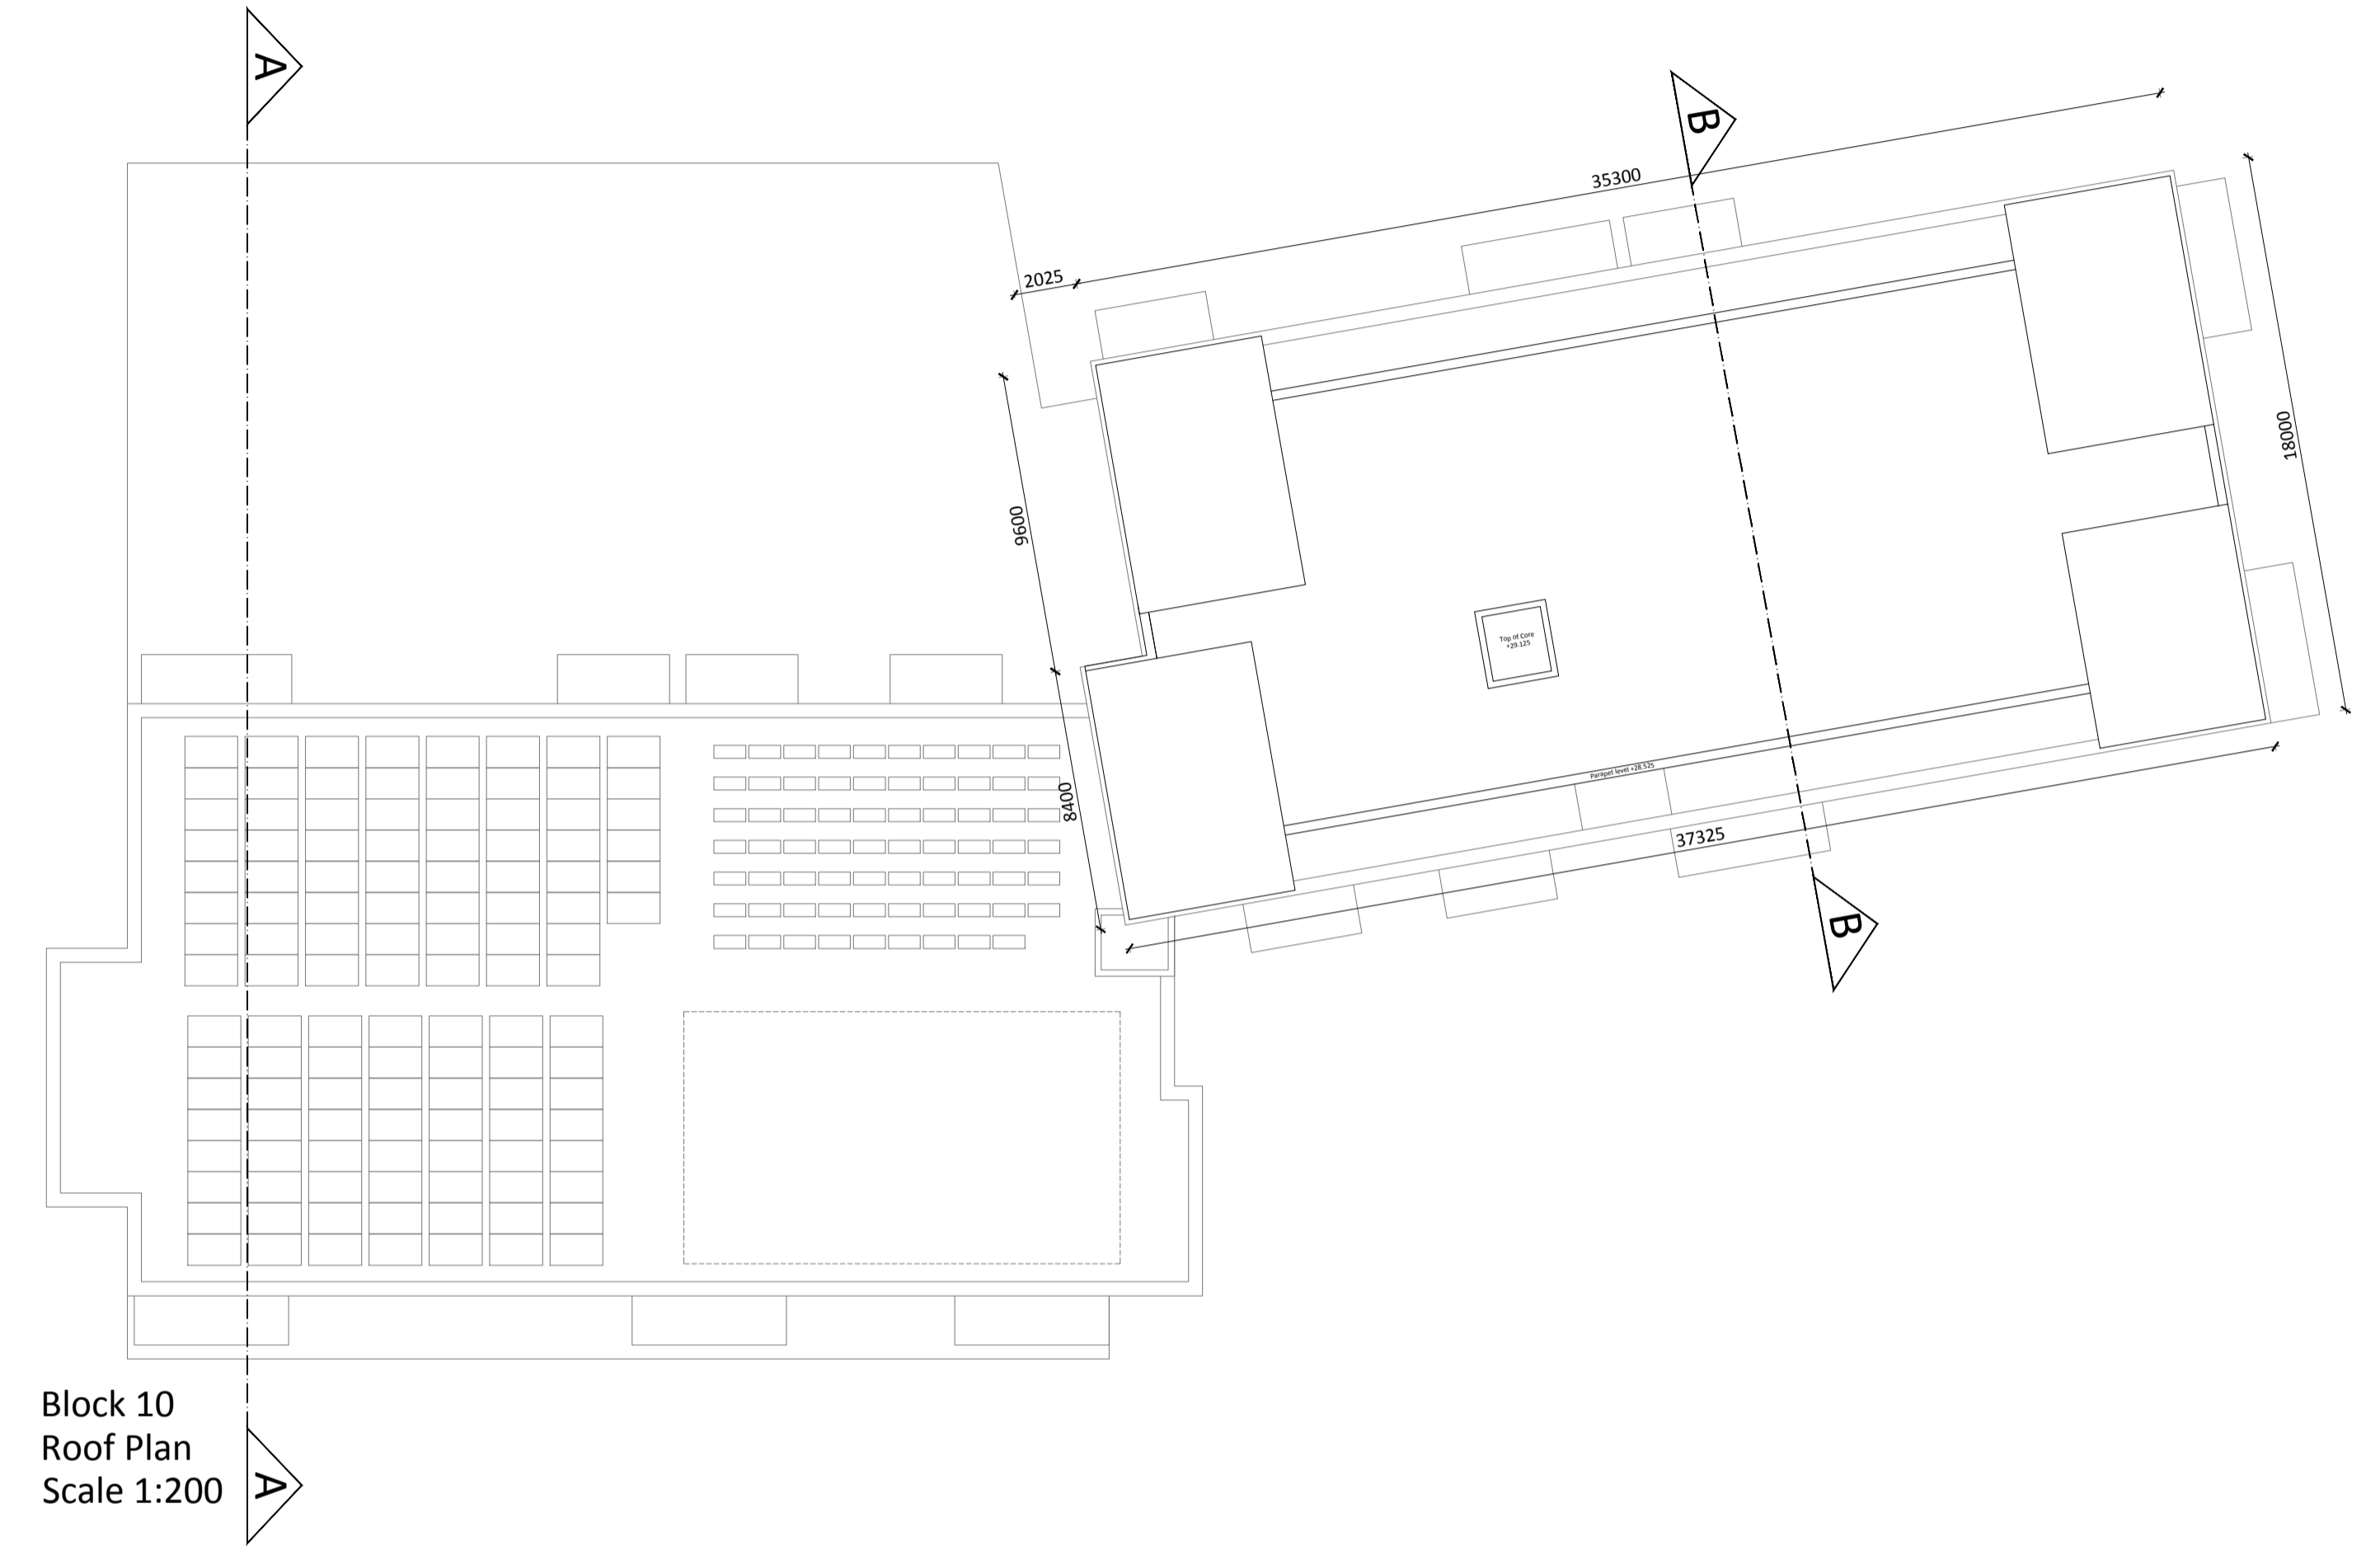

Block 10
Roof Plan
Scale 1:200

Block 10; Level 05 and Roof Plan

Note:
Refer to drawing 1730-OMP-00-00-DR-A-XX-10001 for key dimensions to site context.

Revision Description	Date	Rev. No.	Issued by
Issued for Information	08-03-2018	1	CC
Issue for pre-planning application to ABP	27-03-2018	2	CC
Amendments as elevation changes. Issued for information.	21-05-2018	3	CC
Issued for Planning	26-06-2018	4	CB



architecture | urban design
email: info@mahonypike.com
tel: +353 1 202 7400
fax: +353 1 283 0822
www.mahonypike.com

Dublin
The Chapel
Mount St. Anne's
Milltown, Dublin 6
D06 XNS2 Ireland


Cork
26 South Mall
Cork City
Co. Cork
T12 R2RV Ireland

Project No.: 1730
Project Lead: CK
Drawn By: CC
Model No.: 1730-OMP-B10-ZZ-DR-A-XX-10002
Purpose: PLANNING

Scale @ A1: 1:200
Date Printed: 26-06-2018
Current Rev.: 4

Project: Jacob's Island
Location: Jacob's Island, Cork
Client: Montip Horizon Ltd.

Drawing Title: Block 10; Level 05 & Roof plan
Drawing No.: 1730-OMP-B10-ZZ-DR-A-XX-10002

 

Figured dimensions only to be used. This drawing is copyright of O'Mahony Pike Architects Ltd. All information is shared as per approved use in accordance with BS1192(2007) + A2(2016), Table 5; Standard Codes for Suitability of Models and Documents. If 'Information Approval Check' is empty, this information has been shared at S0 - WIP.

Submittal - Checked By: Date
S4-CC-20180628