




Ground Floor  
15.2m<sup>2</sup>  
1:100

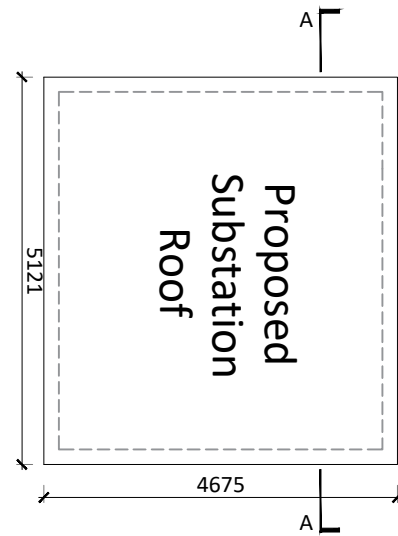


Roof Plan  
1:100

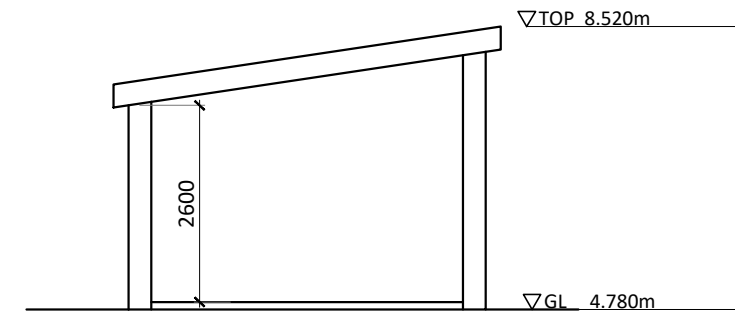


Section AA  
1:100

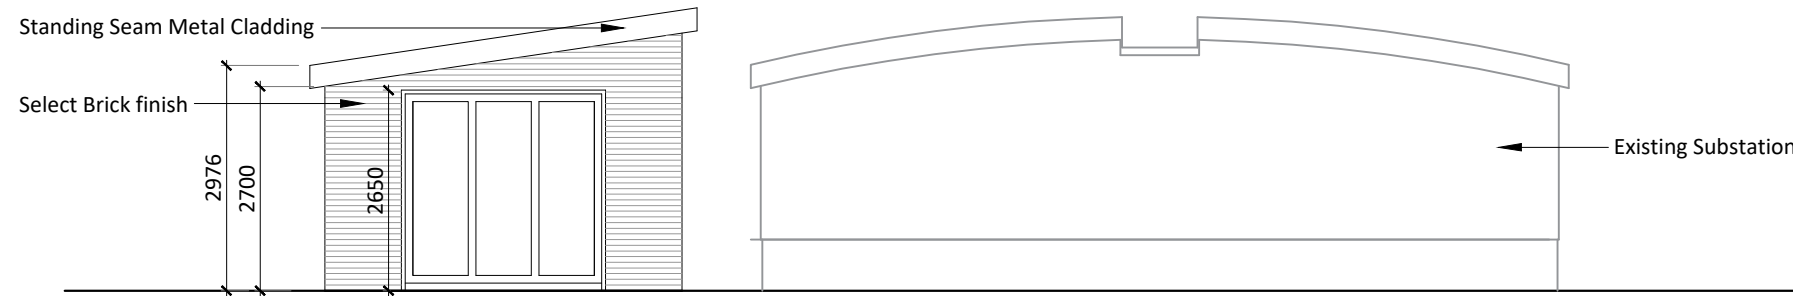


Front Elevation  
1:100

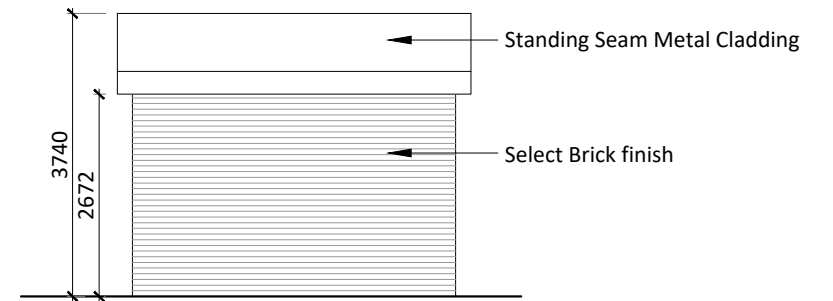

Side Elevation  
1:100

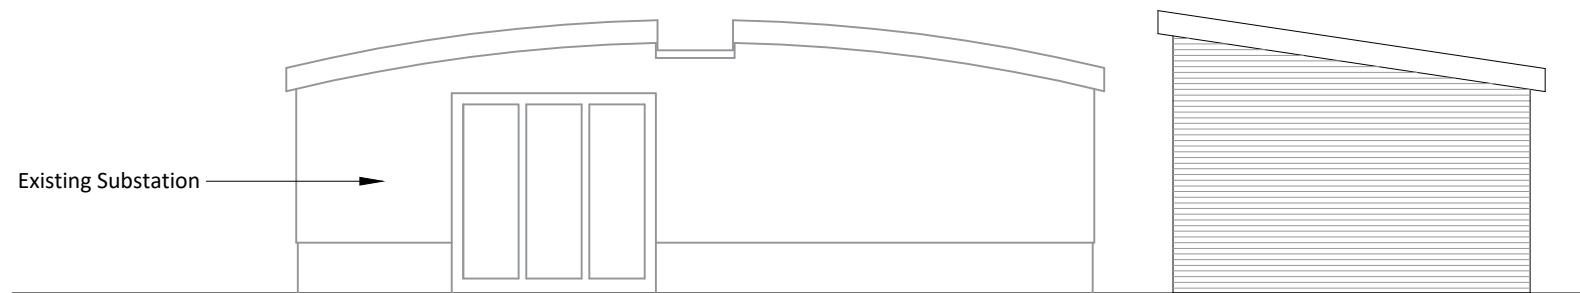

Rear Elevation  
1:100

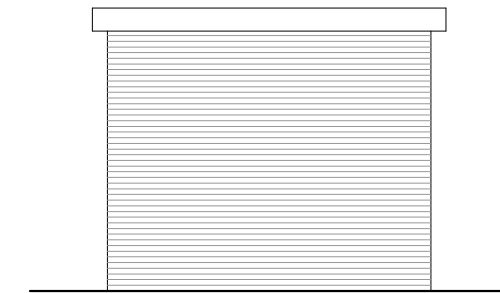

Side Elevation  
1:100

1730-OMP-B34-00-DR-A-XX-10000

Revision Description	Date	Rev. No.	Issued by
Issue for Planning	27-06-2018	01	CC



architecture | urban design  
email: info@omahonypike.com  
tel: +353 1 202 7400  
fax: +353 1 283 0822  
www.omahonypike.com

**Dublin**  
The Chapel  
Mount St. Anne's  
Milltown, Dublin 6  
D06 XN52 Ireland

**Cork**  
26 South Mall  
Cork City  
Co. Cork  
T12 R2RV Ireland

Project: Jacob's Island  
Location: Jacob's Island, Cork  
Client: Montip Horizon Ltd.

Project No.: 1730  
Project Lead: CK  
Drawn By: SW  
Model No.: 1730-OMP-B34-ZZ-DR-A-XX-20004  
Purpose: Planning

Scale @ A3: 1:100  
Date Printed: 27-06-2018  
Current Rev.: 1

Drawing Title: ESB Substation  
Drawing No.: 1730-OMP-B34-ZZ-DR-A-XX-20004

Suitability - Checked By - Date  
S4-CC-20180628



Figured dimensions only to be used. This drawing is copyright of O'Mahony Pike Architects Ltd. All information is shared as per approved use in accordance with BS1192(2007) + A2(2016), Table 5; Standard Codes for Suitability of Models and Documents. If 'Information Approval Check' is empty, this information has been shared at SO - WIP.