



Block 7
South Elevation
Scale 1:200

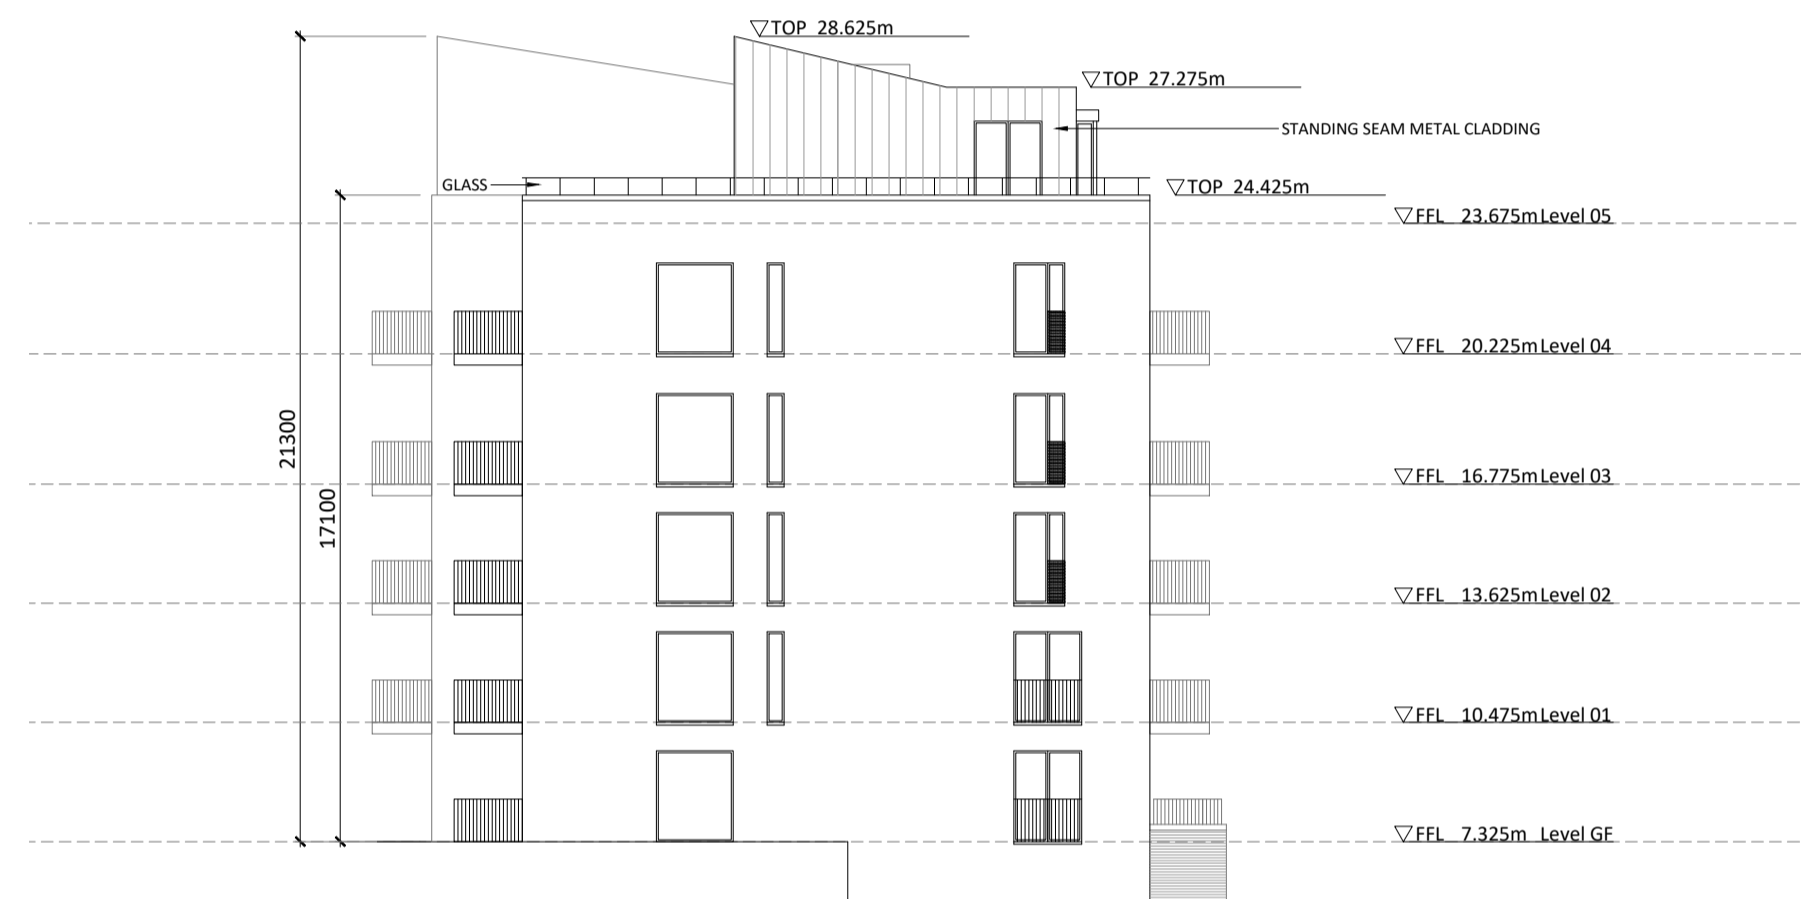

Block 8
North Elevation
Scale 1:200

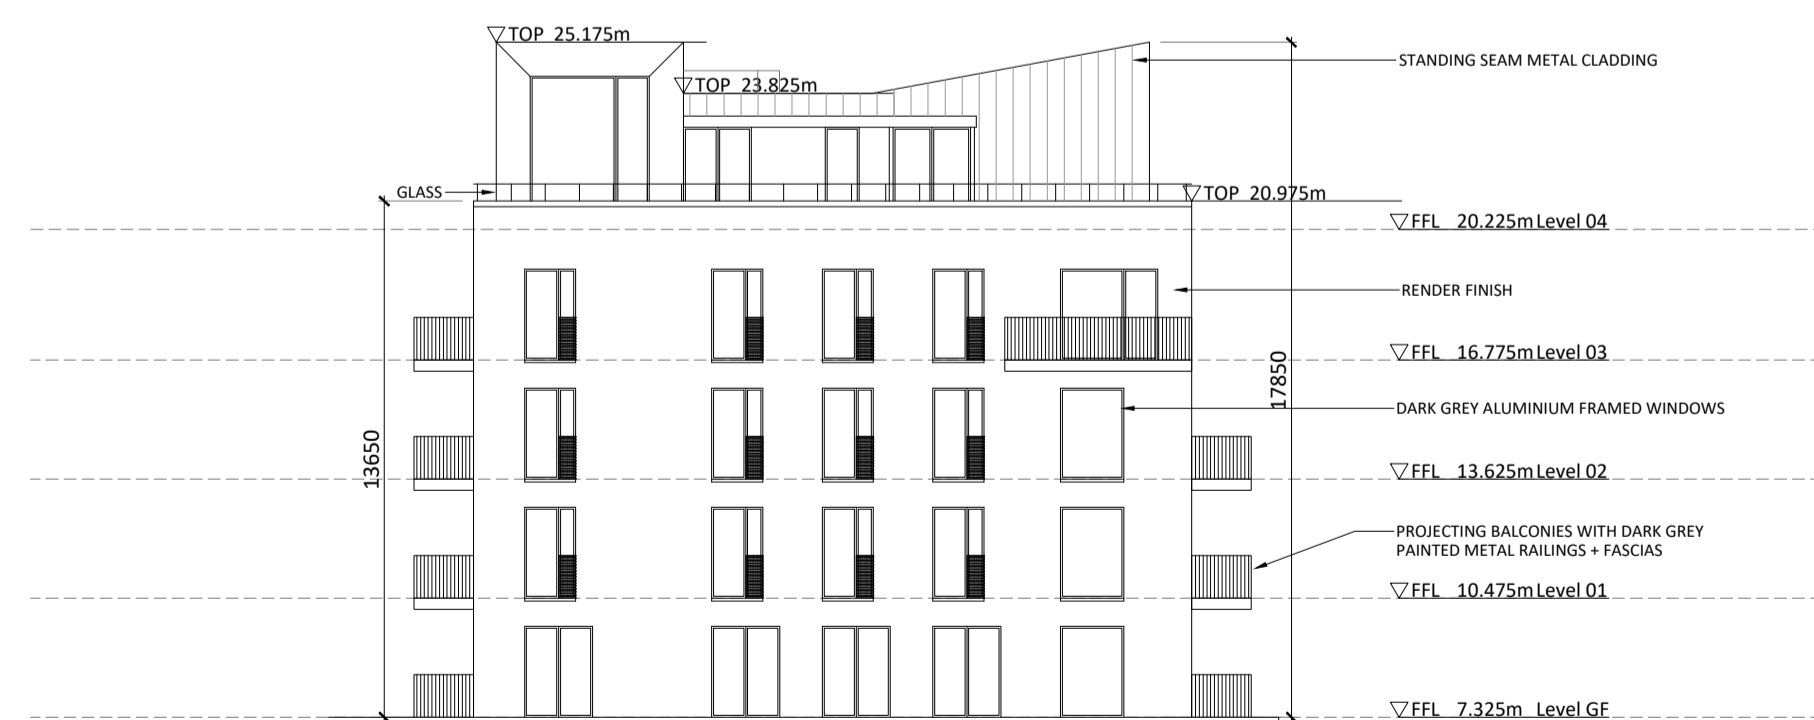

Block 9
West Elevation
Scale 1:200

Note:
Levels are to ordnance survey datum

Revision Description	Date	Rev. No.	Issued by
Initial issue for information.	21-05-2018	1	CC
Issued for planning	26-06-2018	2	CC

Figured dimensions only to be used. This drawing is copyright of O'Mahony Pike Architects Ltd. All information is shared as per approved use in accordance with BS1192(2007) + A2(2016), Table 5; Standard Codes for Suitability of Models and Documents. If 'Information Approval Check' is empty, this information has been shared at 50 - WIP.

omahony pike		Project No.: 1730	Scale @ A1: 1:200
architecture urban design		Project Lead: CK	Date Printed: 26-06-2018
email: info@omahonypike.com	Dublin The Chapel Mount St. Anne's Milltown, Dublin 6 D06 XNS2 Ireland	Cork 26 South Mall Cork City Co. Cork T12 R2RV Ireland	Current Rev.: 2
tel: +353 1 202 7400		Model No.: 1730-OMP-B789-XX-DR-A-XX-20002	Purpose: PLANNING
fax: +353 1 283 0822			
www.omahonypike.com			

Project: Jacob's Island
Location: Jacob's Island, Cork
Client: Montip Horizon Ltd.

Drawing Title: Proposed Elevations - Blocks 7,8 & 9 - Sheet 3

Drawing No.: 1730-OMP-B789-ZZ-DR-A-XX-20002

Submittal - Checked By - Date