


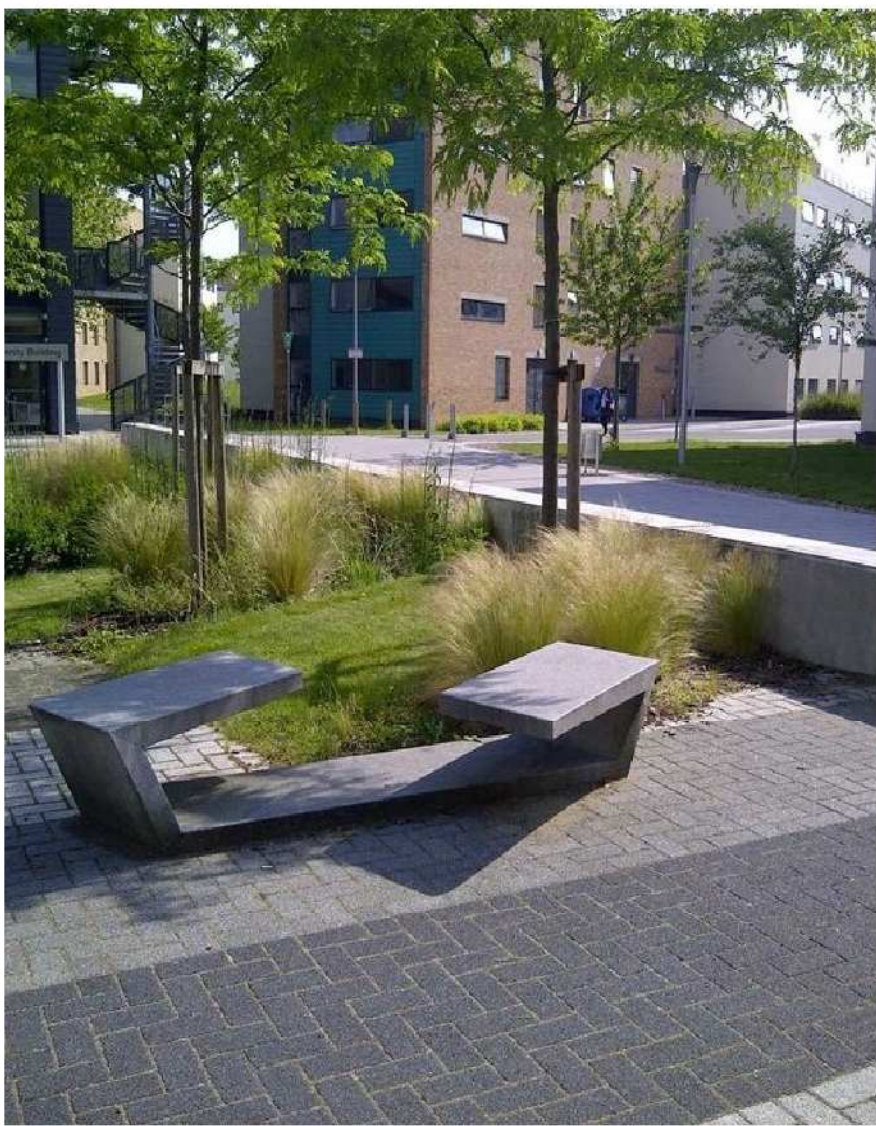

**Proposed Pocket Parks/ Seating Areas at widening of the Footpath**  
Pigmented concrete sett paviors and exposed aggregate concrete



**Proposed Footpath Finish**  
Pigmented Concrete Sett (small unit)



**Proposed Footpath Finish**  
Pigmented concrete setts (small unit)



**Shared surfaces**  
Tarmacadam roads + level kerbs + paved pavements + trees + lighting


**Creating a Living Street**  
Generous, varied and furnished footpaths, good quality materials and street furniture, planting and lighting.




**Podium Landscaping**  
Large format, light coloured paviors with generous, raised planters, mounded planting, benches, lighting and trees. The new podiums are linked to the existing podium with wide steps and ramps. Connection to the linear park and Mahon Walk is achieved with steps and paths.




**Proposed Podium / Car Park Deck Finish**  
Pigmented concrete pavior (large format)

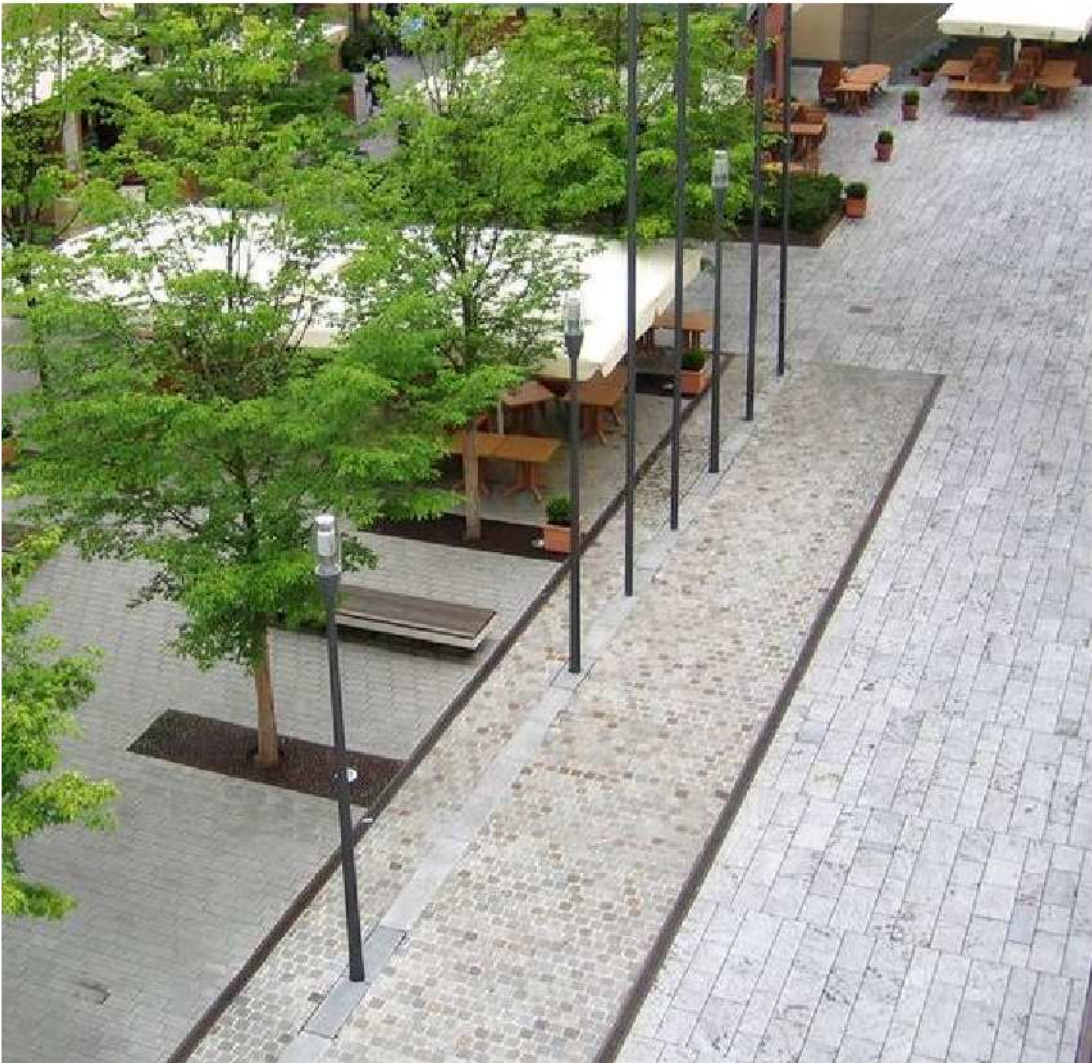

**Proposed wide steps to Linear Park**  
Granite or bush hammered limestone

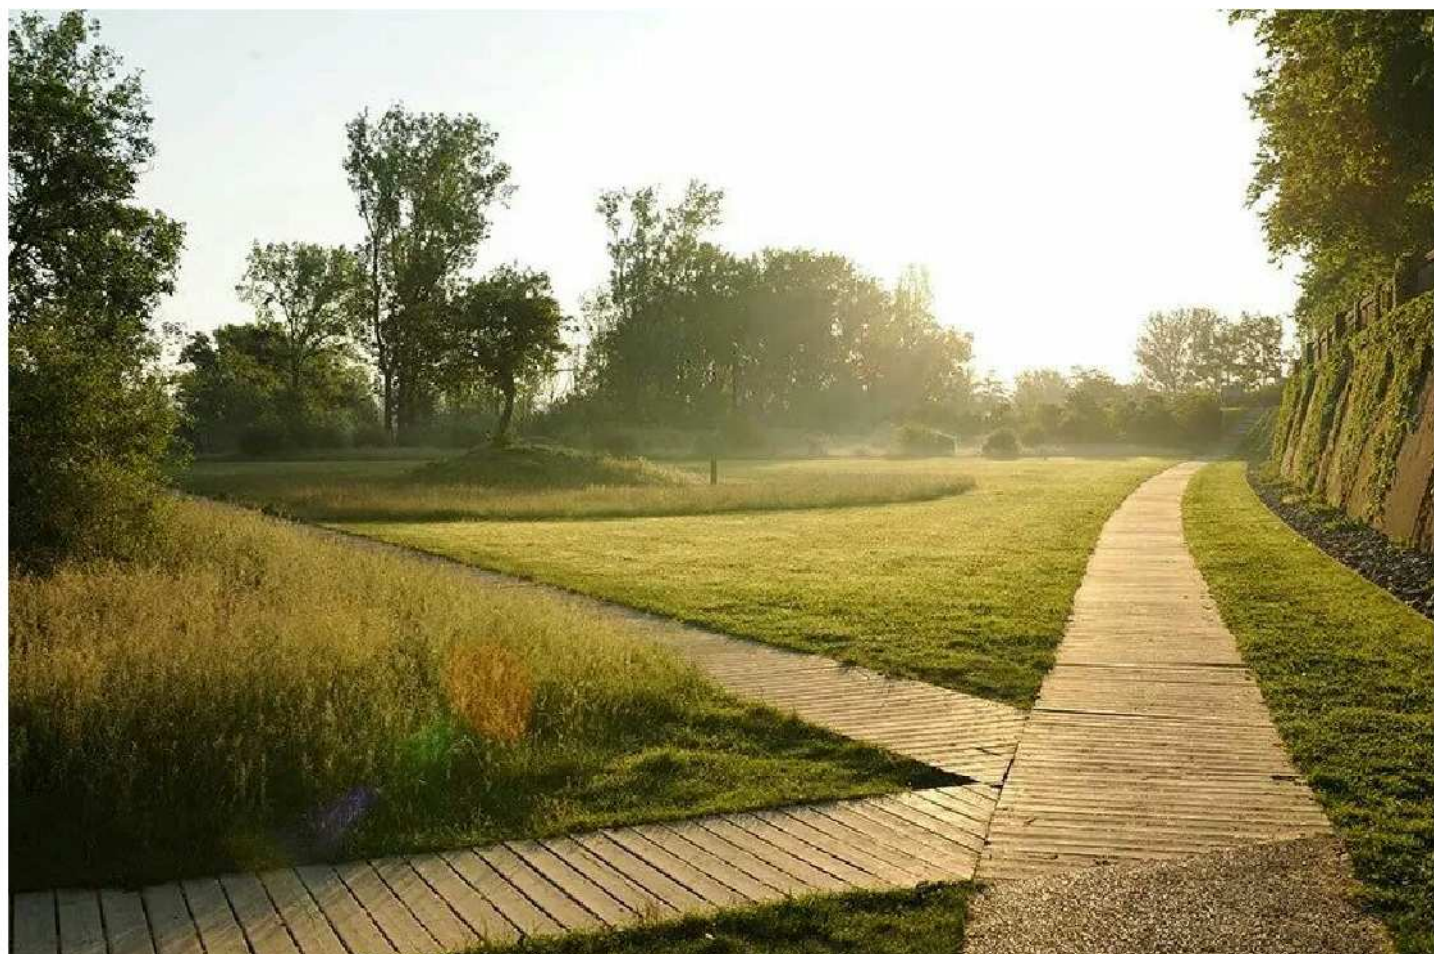

**Linear park**  
A predominantly soft landscaped park with a winding concrete / bound gravel path and localised seating and play areas.

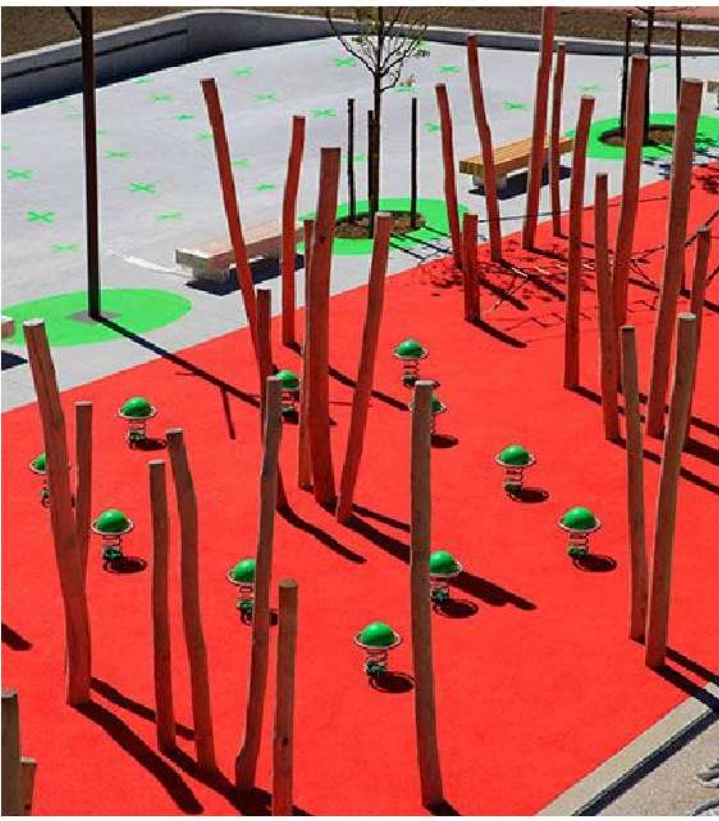

**Proposed Play Area Surfacing**  
Wetpour Safety Surface



**Proposed Finish to Path through Linear Park**  
Washed concrete with exposed gravel aggregate / resin bound gravel

**NOTES / LEGEND**

© COPYRIGHT This drawing or design may not be reproduced without permission  
General Notes  
\* DO NOT SCALE. USE FIGURED DIMENSIONS ONLY.  
\* THIS DRAWING IS TO BE READ IN CONJUNCTION WITH ALL RELEVANT SPECIFICATIONS AND DRAWINGS.  
\* ALL DIMENSIONS TO BE CHECKED ON SITE.  
\* IN THE EVENT OF ANY DISCREPANCIES BETWEEN DRAWINGS THE CONTRACTOR IS TO INFORM THE ARCHITECT IMMEDIATELY.

Revision	Date	Description	By
1	27.06.2018	Planning Permission Application	IR

Drawing Status:	<b>planning application</b>
Telephone: +353 85 7378900 e-mail: <a href="mailto:ilsa@irarchitecture.com">ilsa@irarchitecture.com</a>	

<b>ilsa rutgers architecture</b>				
■ ARCHITECTURAL DESIGN ■ LANDSCAPE DESIGN				
Project: Jacob's Island, Cork				
Drawing: Hard Landscape Materials				
Date: February 2018	Drawn by: IR	Scale: 1:250@A1 1:500@A3		
Client: Montip Horizon Ltd.	Job No: 180101	Dwg No: 2_600	Rev: 1	