
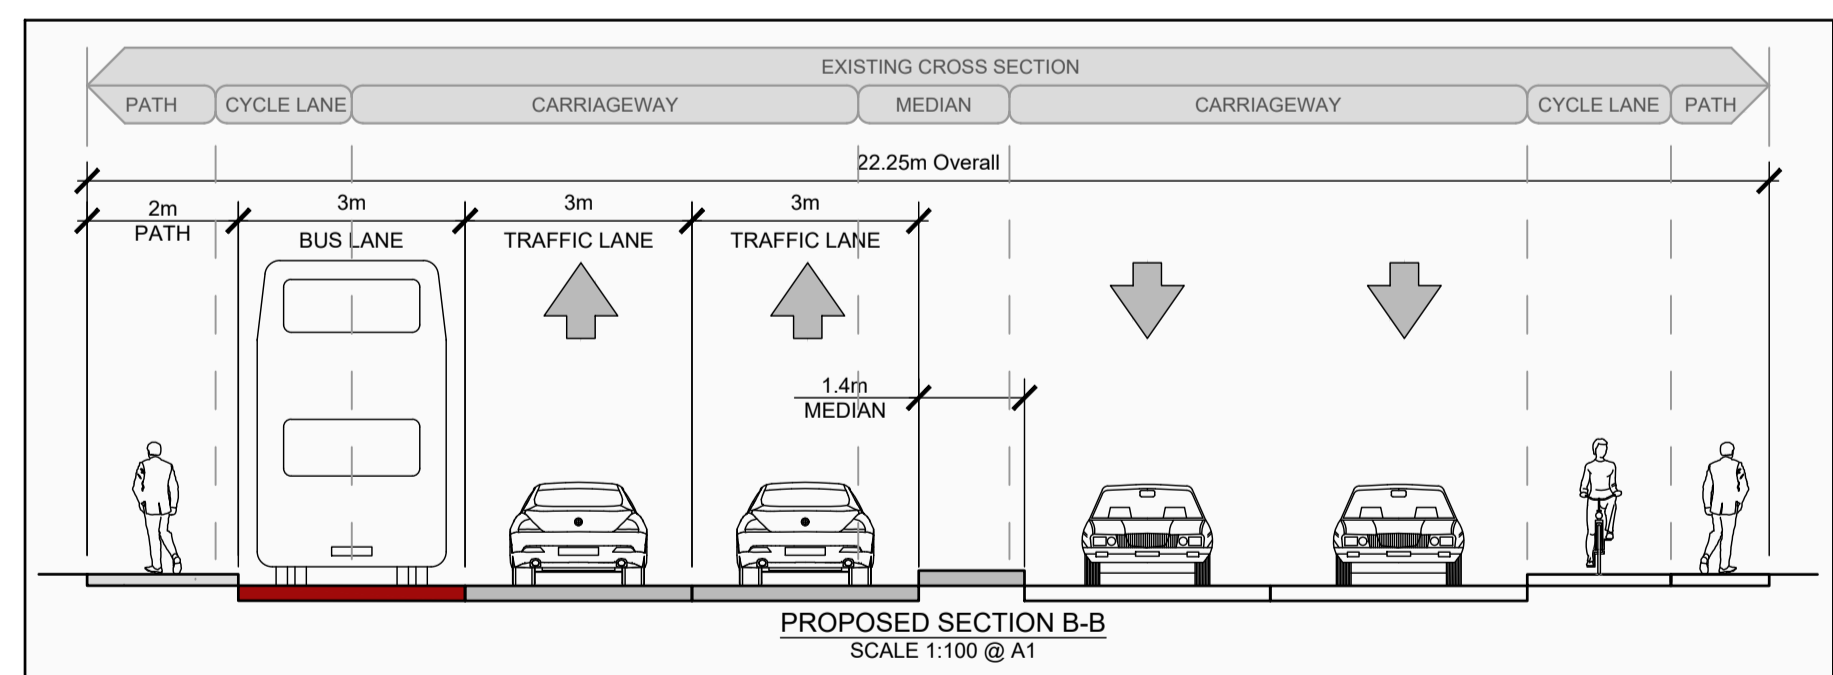


A1

A B C D E F G H I J K L M N

1
2
3
4
5
6
7
8
9
10
11

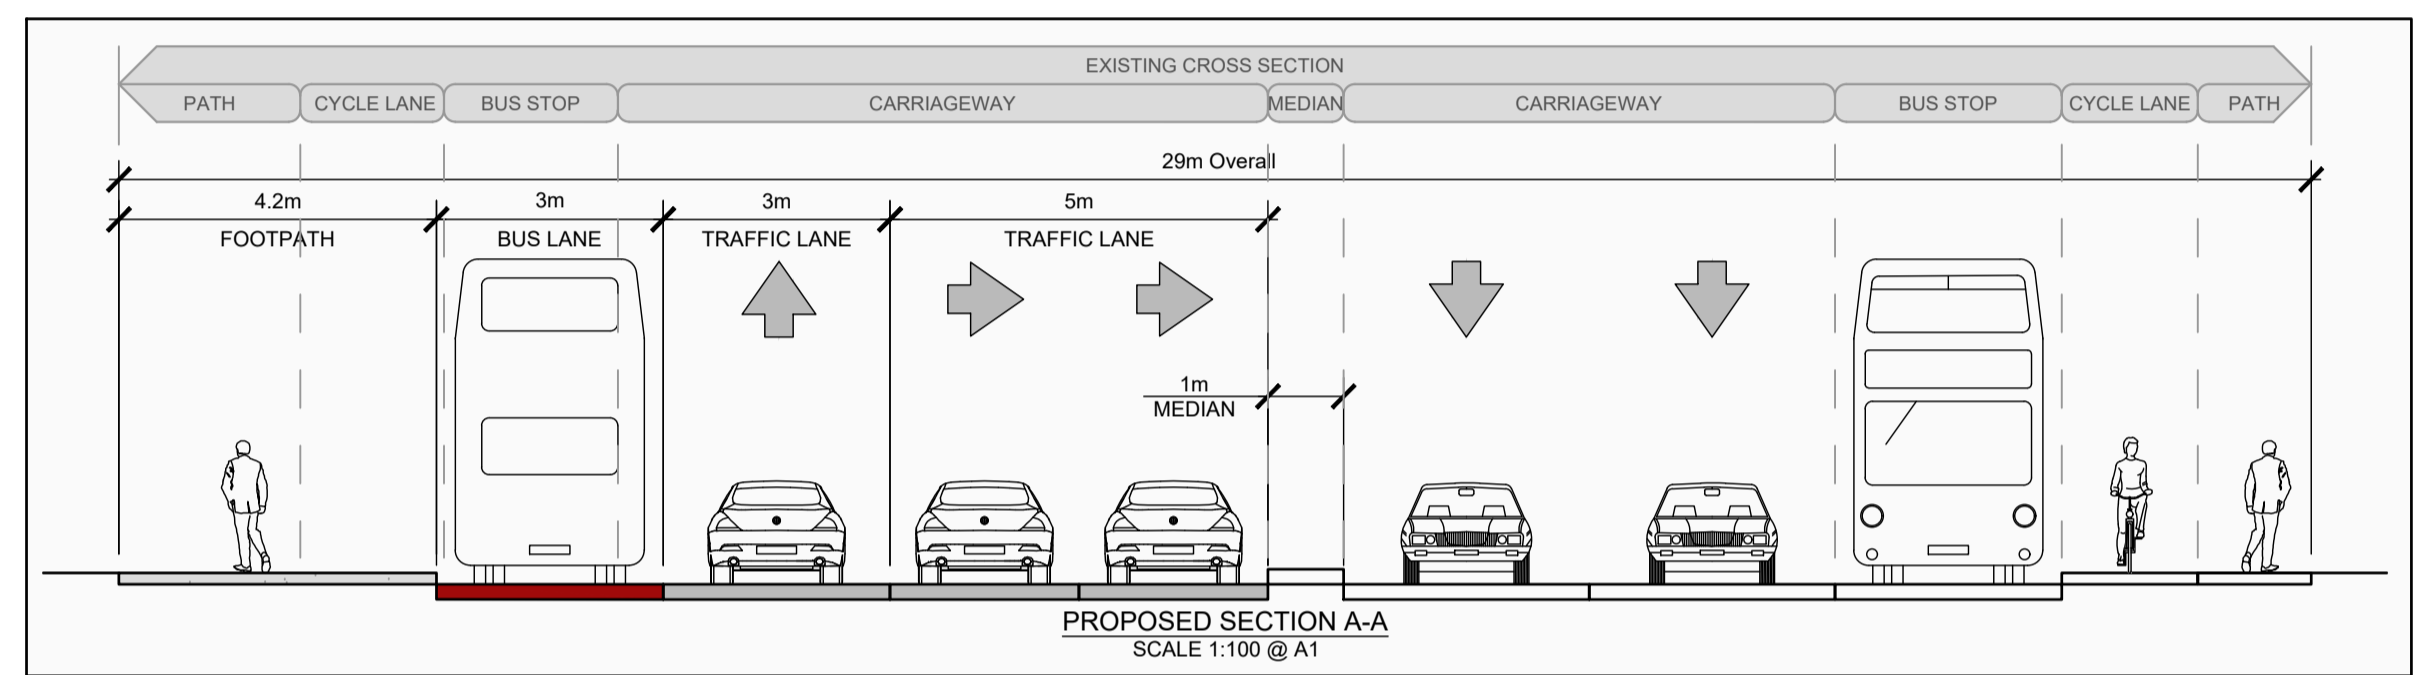

PL1	20/06/18	BMcD	NH	TL
Issued for Planning				
Issue	Date	By	Chkd	Appd

ARUP

Arup, One Albert Quay,
Cork, T12 X8N6, Ireland
Tel +353 (0)21 422 3200 Fax +353 (0)1 668 3169
www.arup.ie

Client
Montip Horizon Ltd

Job Title
Jacob's Island Residential Development

Drawing Title
Proposed Bus Lane Works Mahon Link Road - Cross-Sections

Scale at A1 **As Shown**

Discipline **Consulting**

Drawing Status
Planning

Job No	Drawing No	Issue
261498-00	T0100-02	PL1